


PIPELINE RIGHT-OF-WAY CORRIDOR SURVEY  
**EL PASO E & P COMPANY, L.P.**  
 HURLEY 2-33A1


SECTIONS 28 AND 33, TOWNSHIP 2 SOUTH, RANGE 5 WEST  
 UTAH SPECIAL BASE AND MERIDIAN

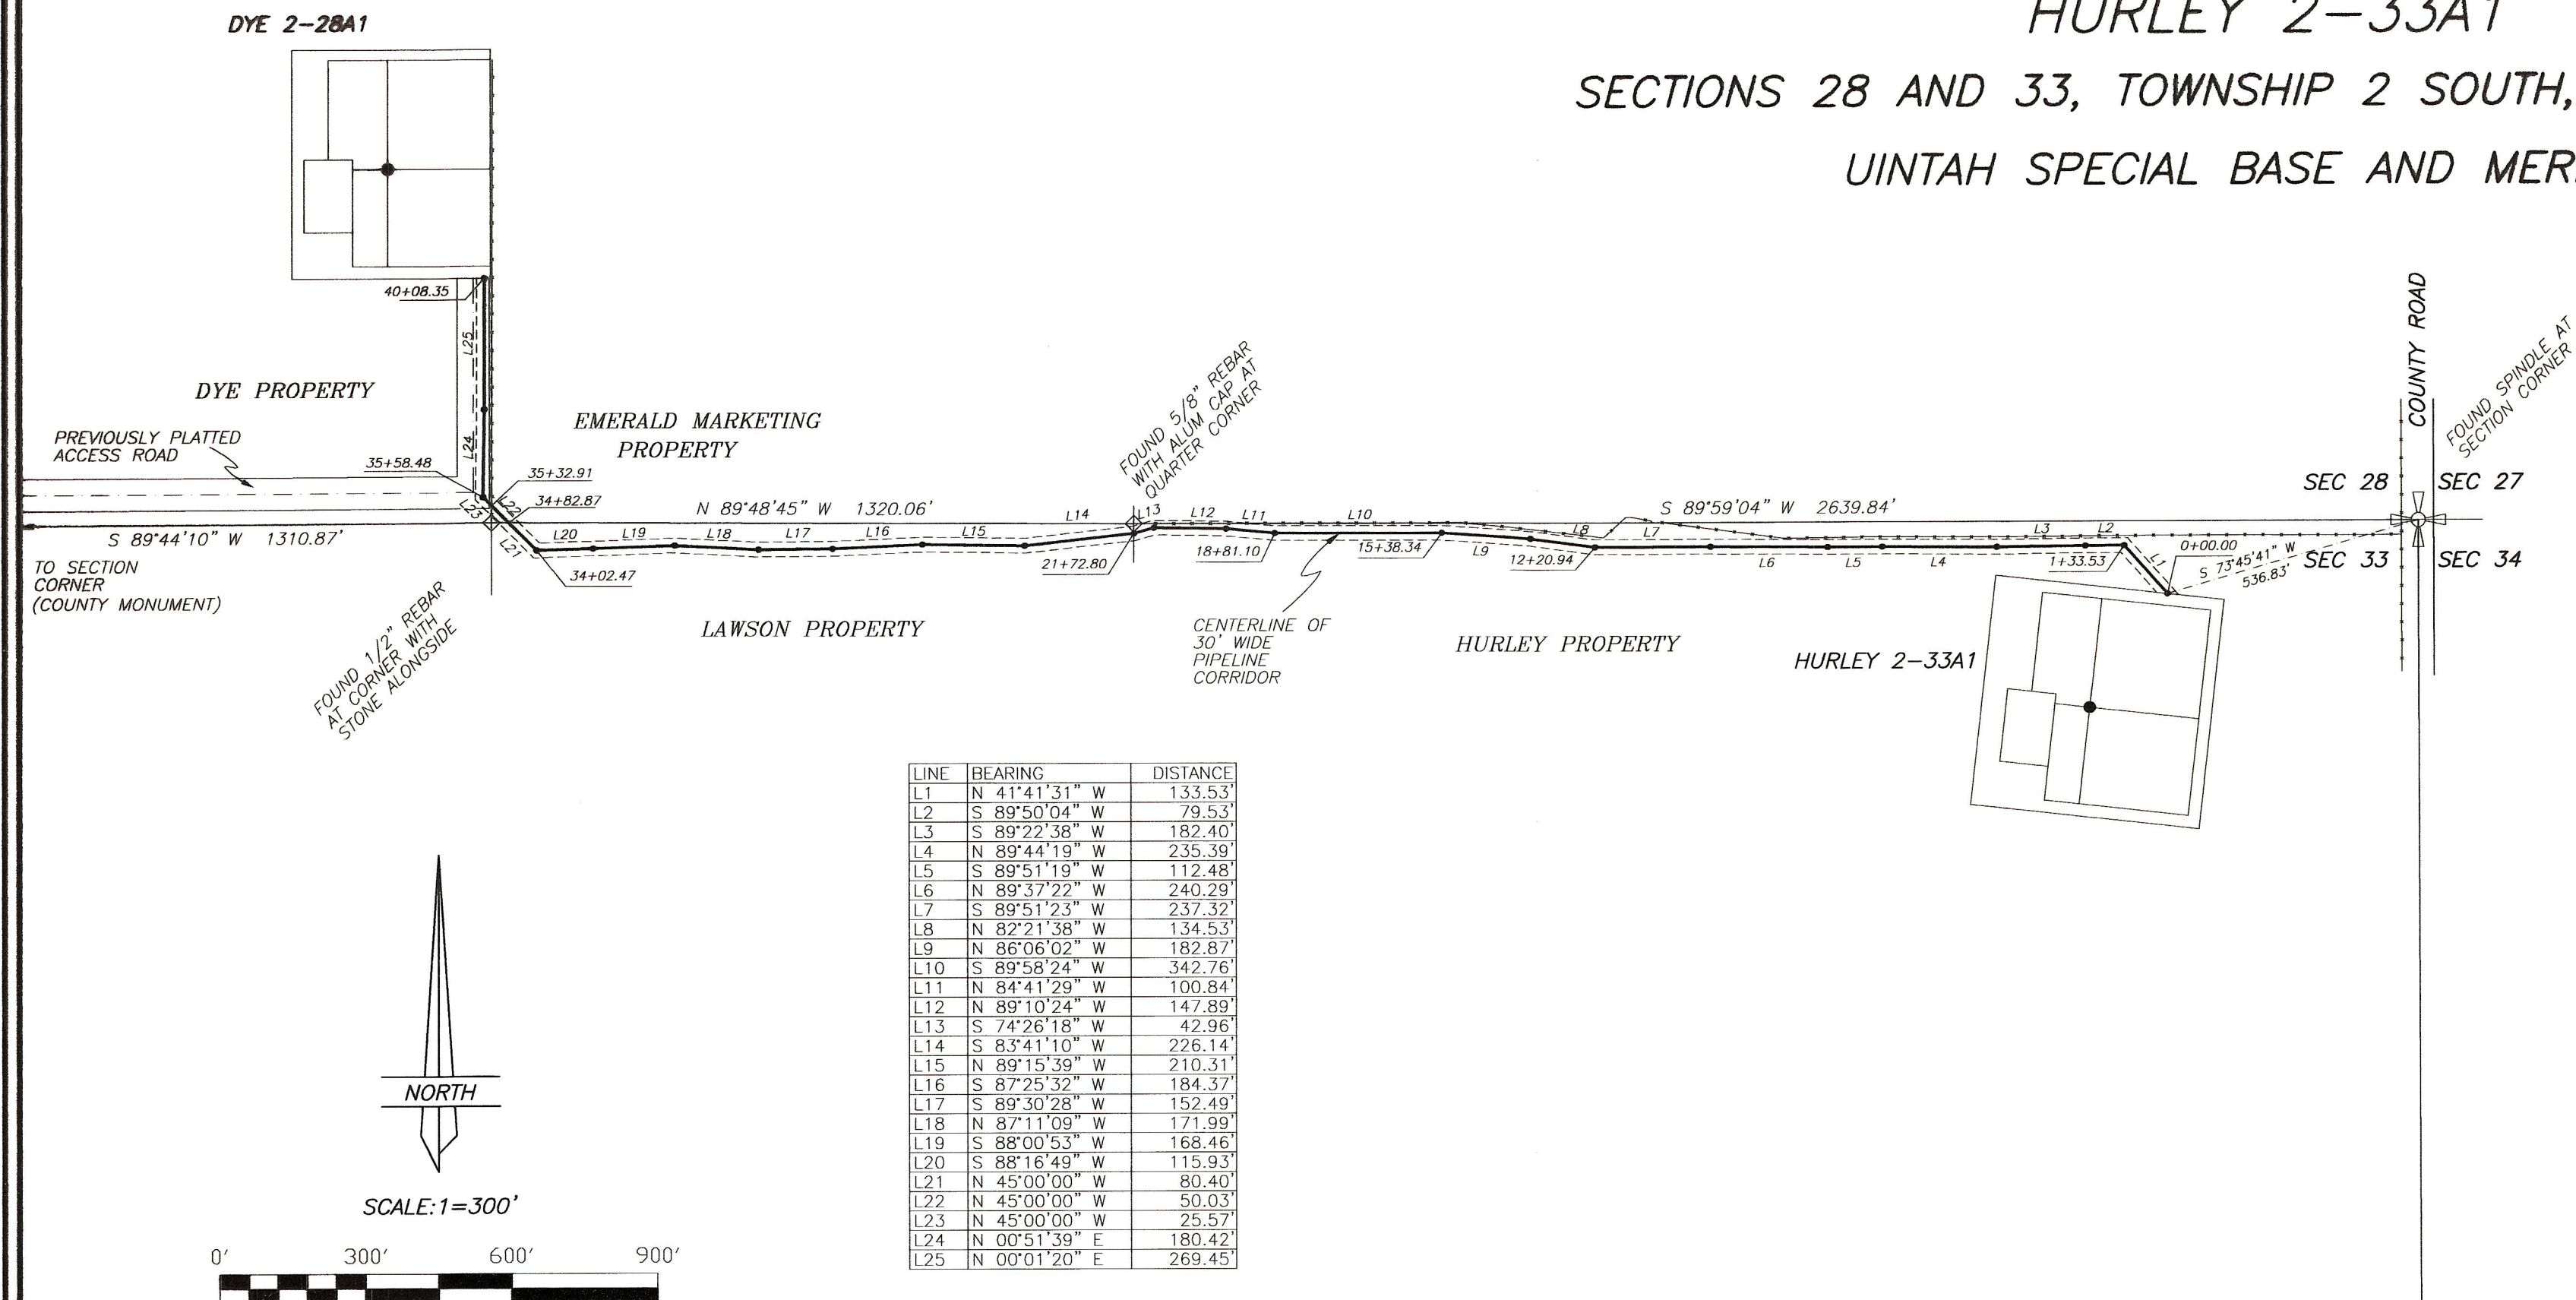

THIS SURVEY WAS PERFORMED USING GLOBAL POSITIONING SYSTEM PROCEDURES AND EQUIPMENT  
 THE BASIS OF BEARINGS IS GEODETIC NORTH DERIVED FROM G.P.S. OBSERVATIONS AT A CONTROL POINT LOCATED AT LAT 40°20'35.626"N AND LONG 109°59'30.141"W USING THE UTAH STATE G.P.S. VIRTUAL REFERENCE STATION CONTROL NETWORK MAINTAINED AND OPERATED BY THE AUTOMATED GEOGRAPHIC REFERENCE CENTER

SURVEYOR'S CERTIFICATE

This is to certify that this plat was prepared from the field notes and electronic data collector files of an actual survey made by me, or under my personal supervision, of the pipeline right-of-way shown hereon, and that the monuments indicated were found or set during said survey, and that this plat accurately represents said survey to the best of my knowledge.

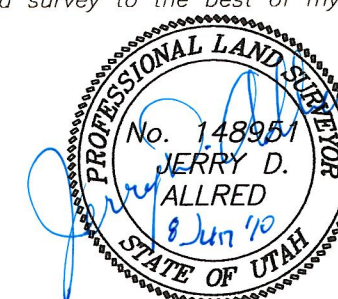

Jerry D. Allred, Professional Land Surveyor,  
 Certificate 148951 (Utah)

FOUND PK WITH BRASS WASHER AT QUARTER CORNER

County Surveyor's File #2282  
**JERRY D. ALLRED AND ASSOCIATES**  
 SURVEYING CONSULTANTS  
 1235 NORTH 700 EAST--P.O. BOX 975  
 DUCHESNE, UTAH 84021  
 (435) 738-5352